



Exhibit A
 Depiction of Premises

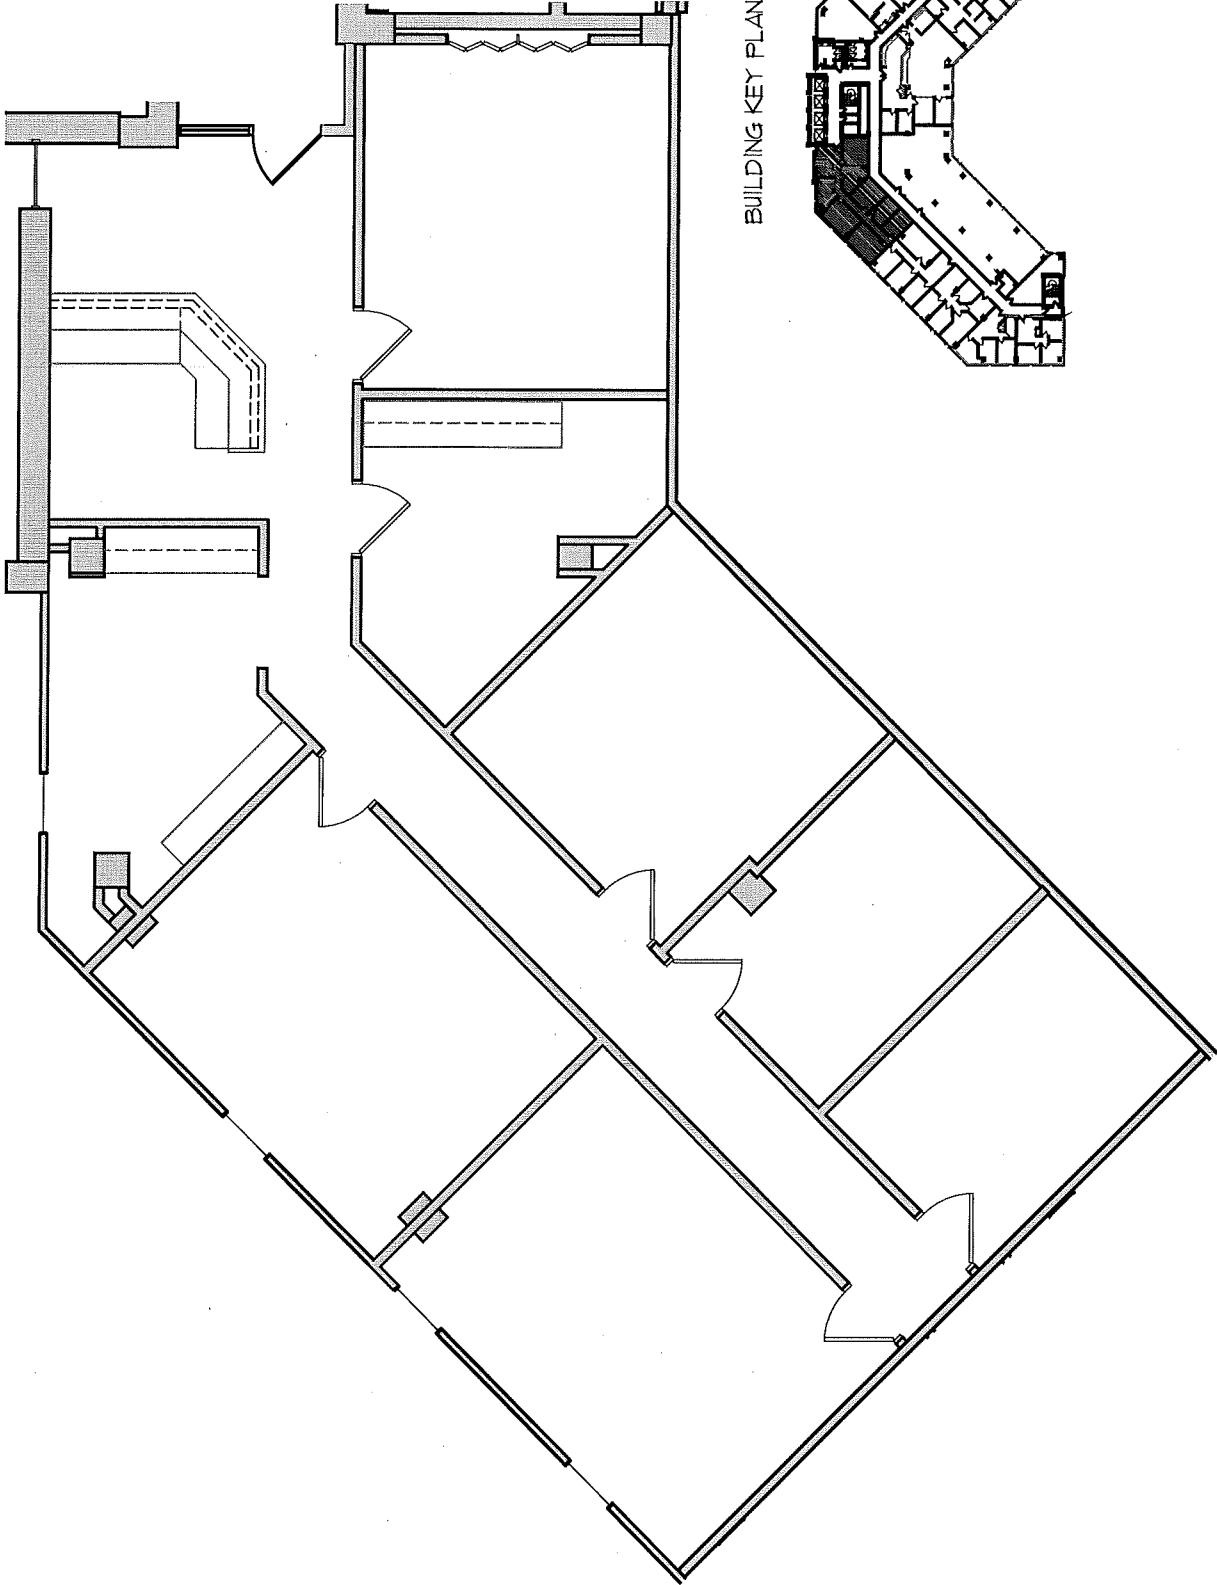


BUILDING KEY PLAN

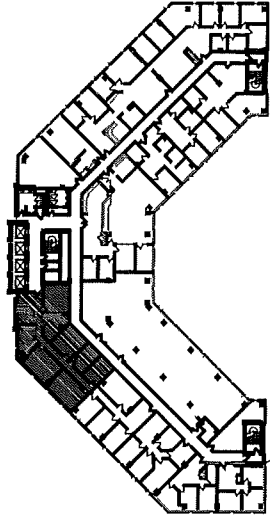

SUITE 201 - 2,249 rsf

SOUTHGATE OFFICE PLAZA
 5001 AMERICAN BLVD. WEST
 BLOOMINGTON, MN 55431

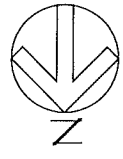

SCALE: 1/8" = 1'-0"
 JOB: _____
 REVISION:

1	DATE	XXX
---	------	-----

 DRAIN BY: _____
 DATE: _____
A-1

GENESIS
ARCHITECTURE
 4350 Baker Road, Suite 400
 Minneapolis, MN 55343
 952.897.7874 Fax: 952.897.7740